


TOTAL SQUARE FEET - 26,282  
NET ASSIGNABLE - 23,740

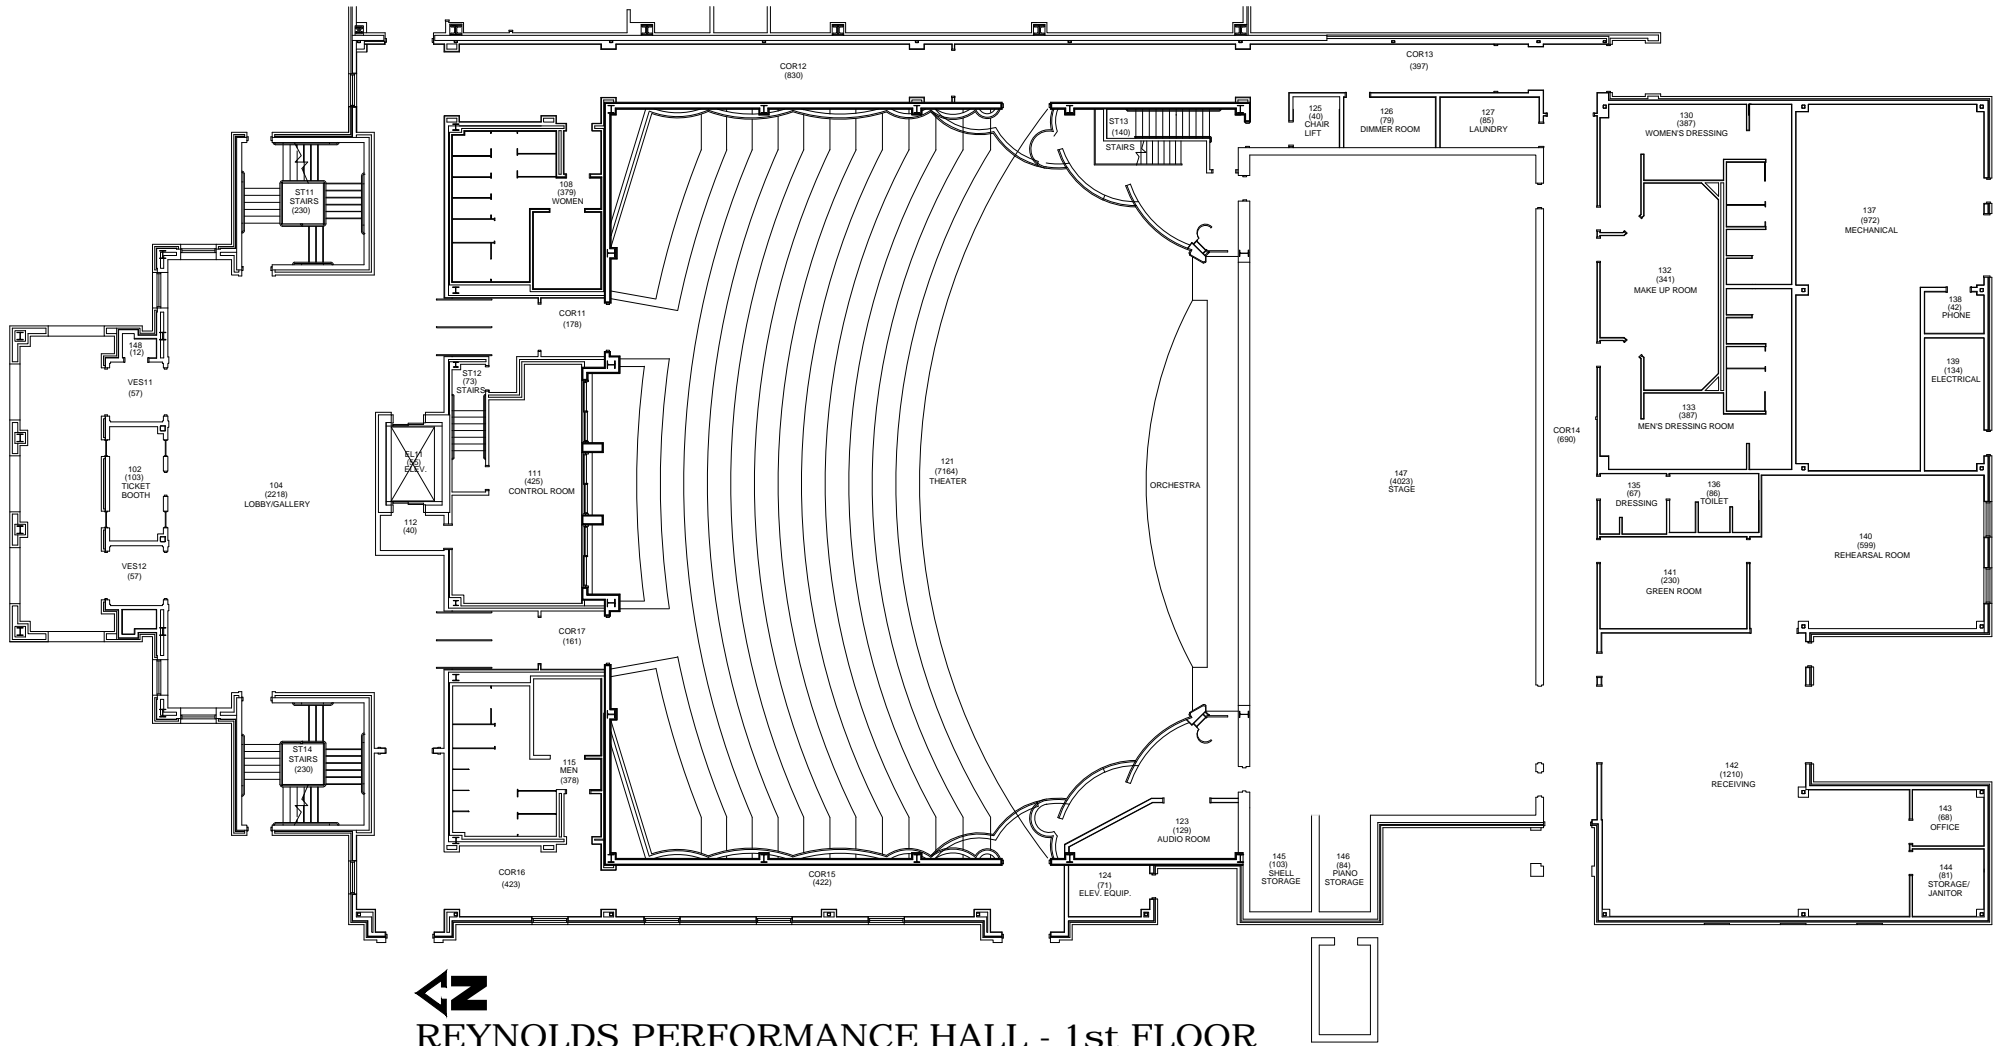

REYNOLDS PERFORMANCE HALL - 1st FLOOR