


TOTAL SQUARE FEET - 26,922
NET ASSIGNABLE - 22,940

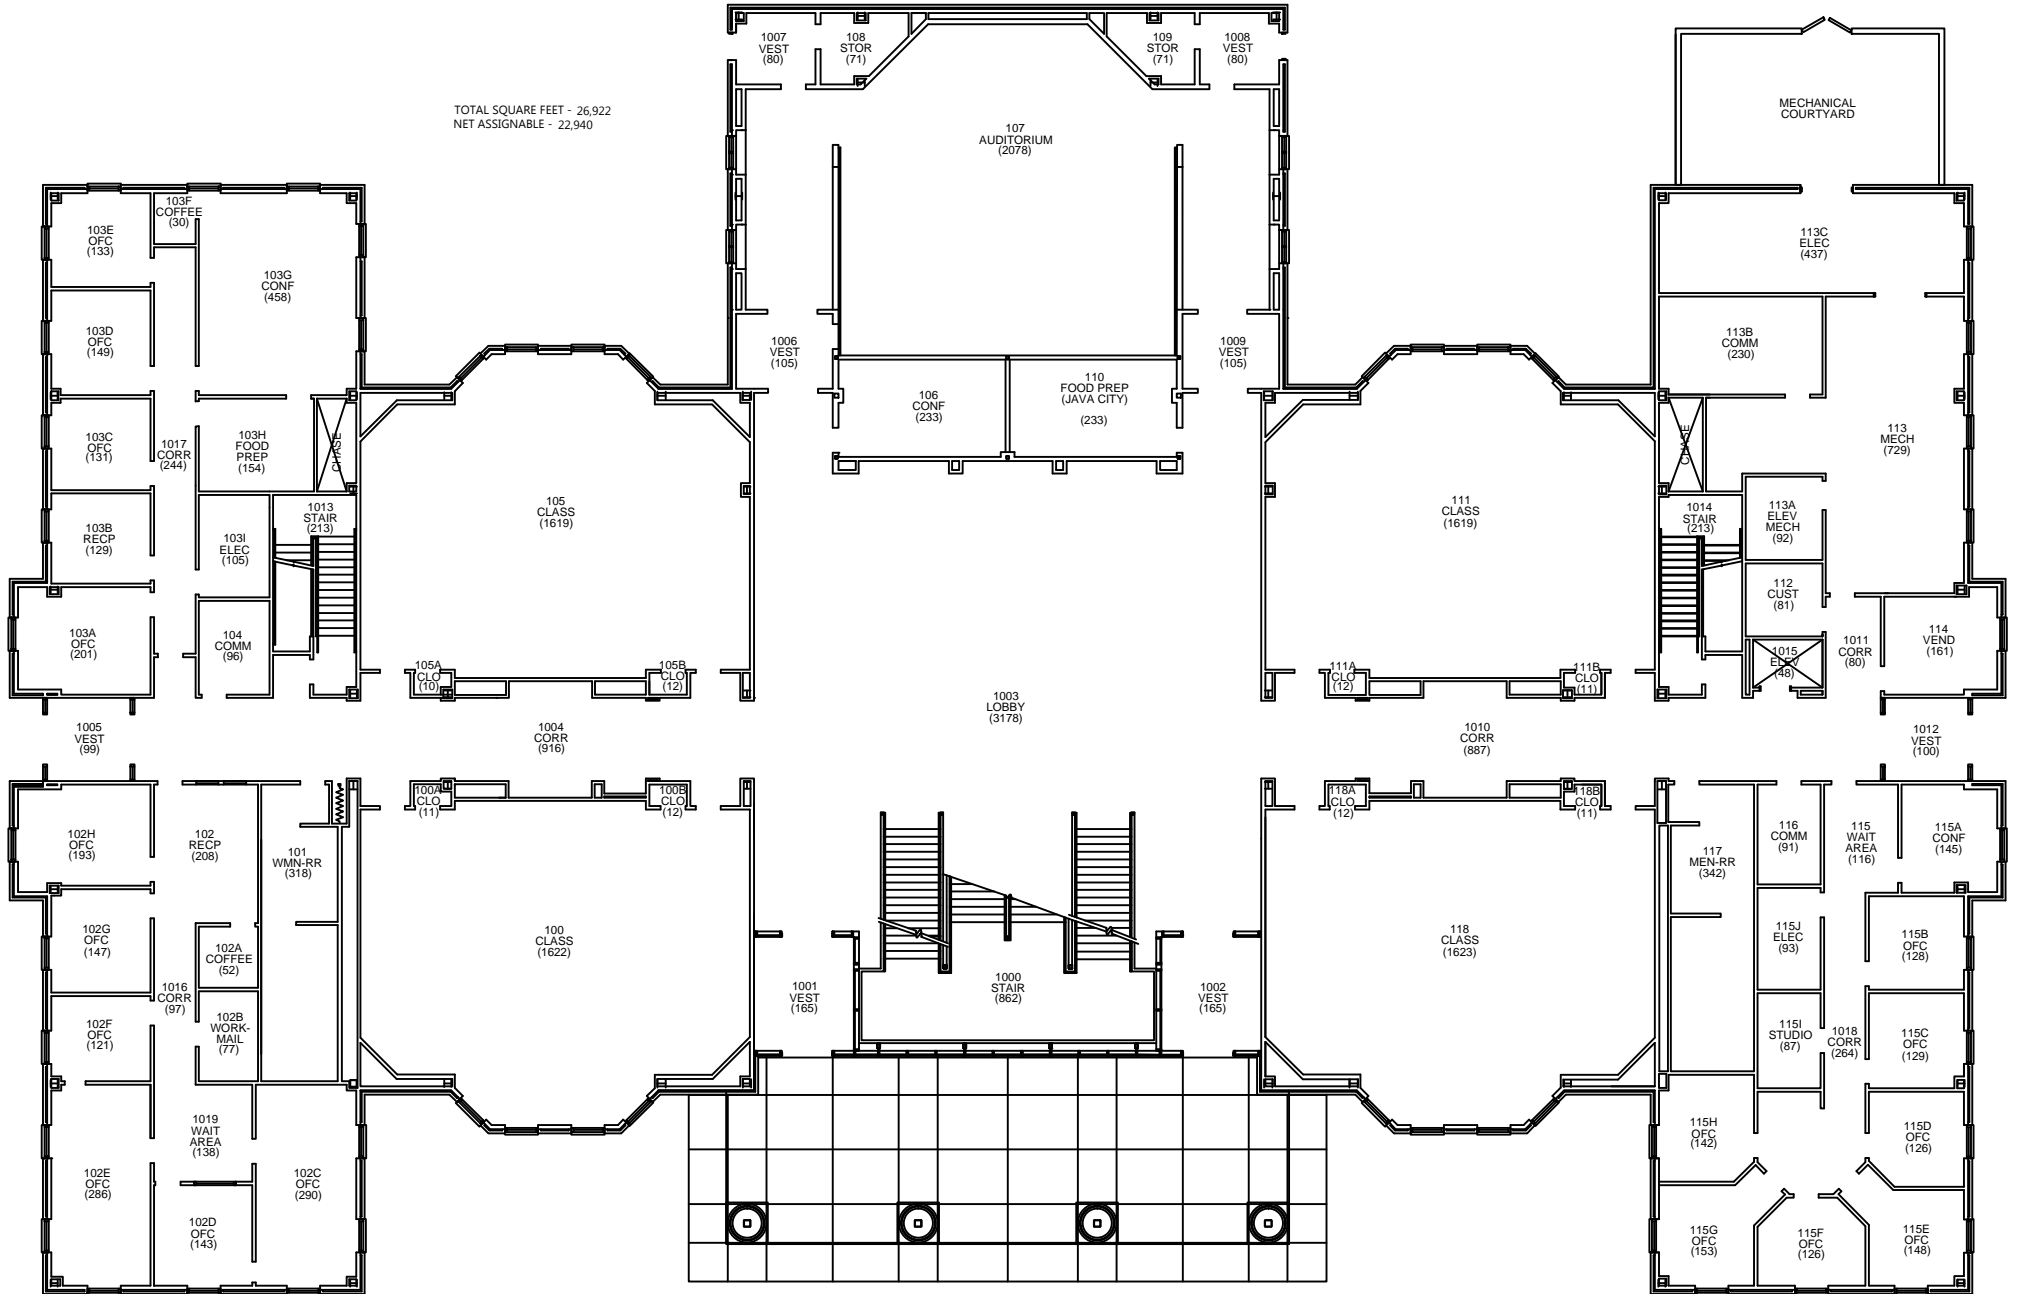

 COLLEGE OF BUSINESS - FIRST FLOOR
SCALE: